



DATE	
BY	
APPROVED	
DESIGNED	
ALIGNED	
CHECKED	
BY	
NOTE BOOK	
ST. OF WAY CHECKED	
NO.	

DATE	
BY	
APPROVED	
DESIGNED	
CHECKED	
BY	
NOTE BOOK	
ST. OF WAY CHECKED	
NO.	

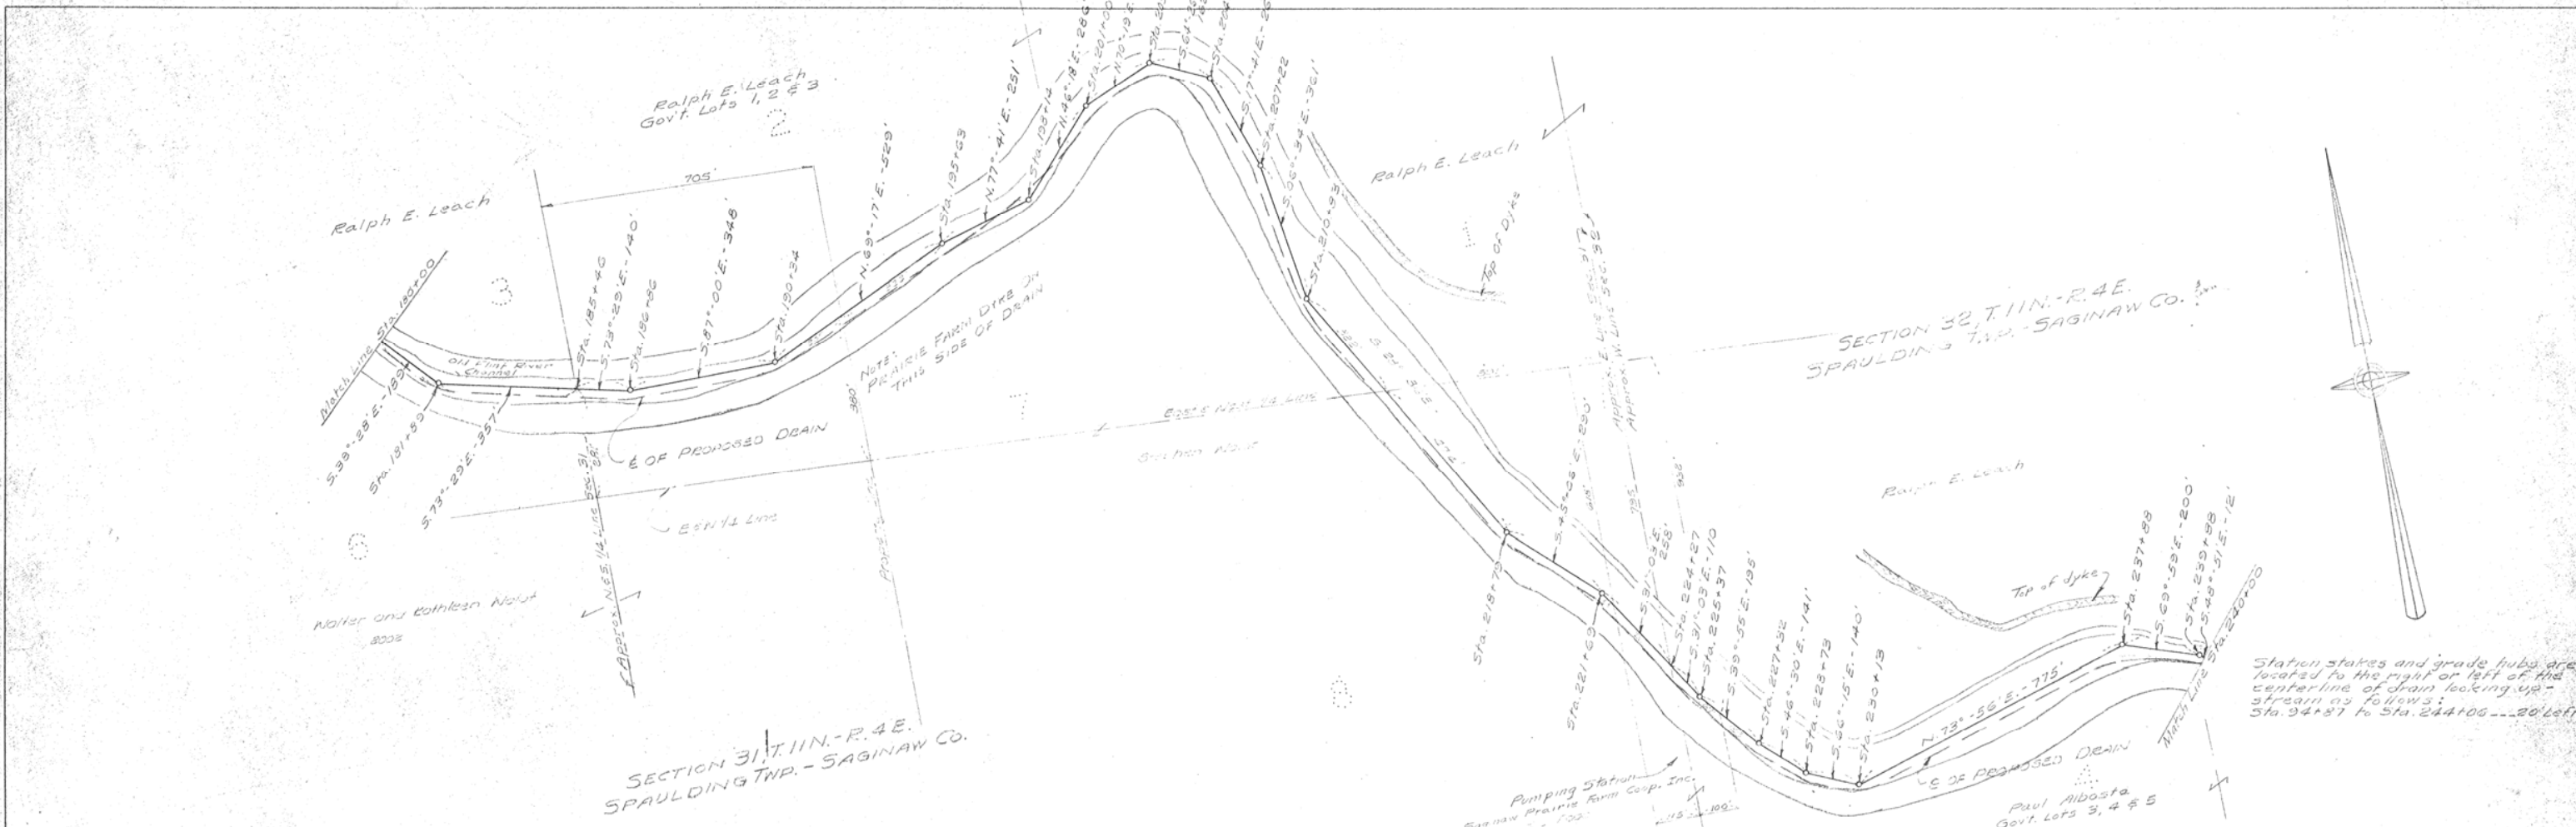

Station stakes and grade hubs are located to the right or left of the centerline of drain looking upstream as follows:  
Sta. 241+87 to Sta. 244+06 --- 20' left

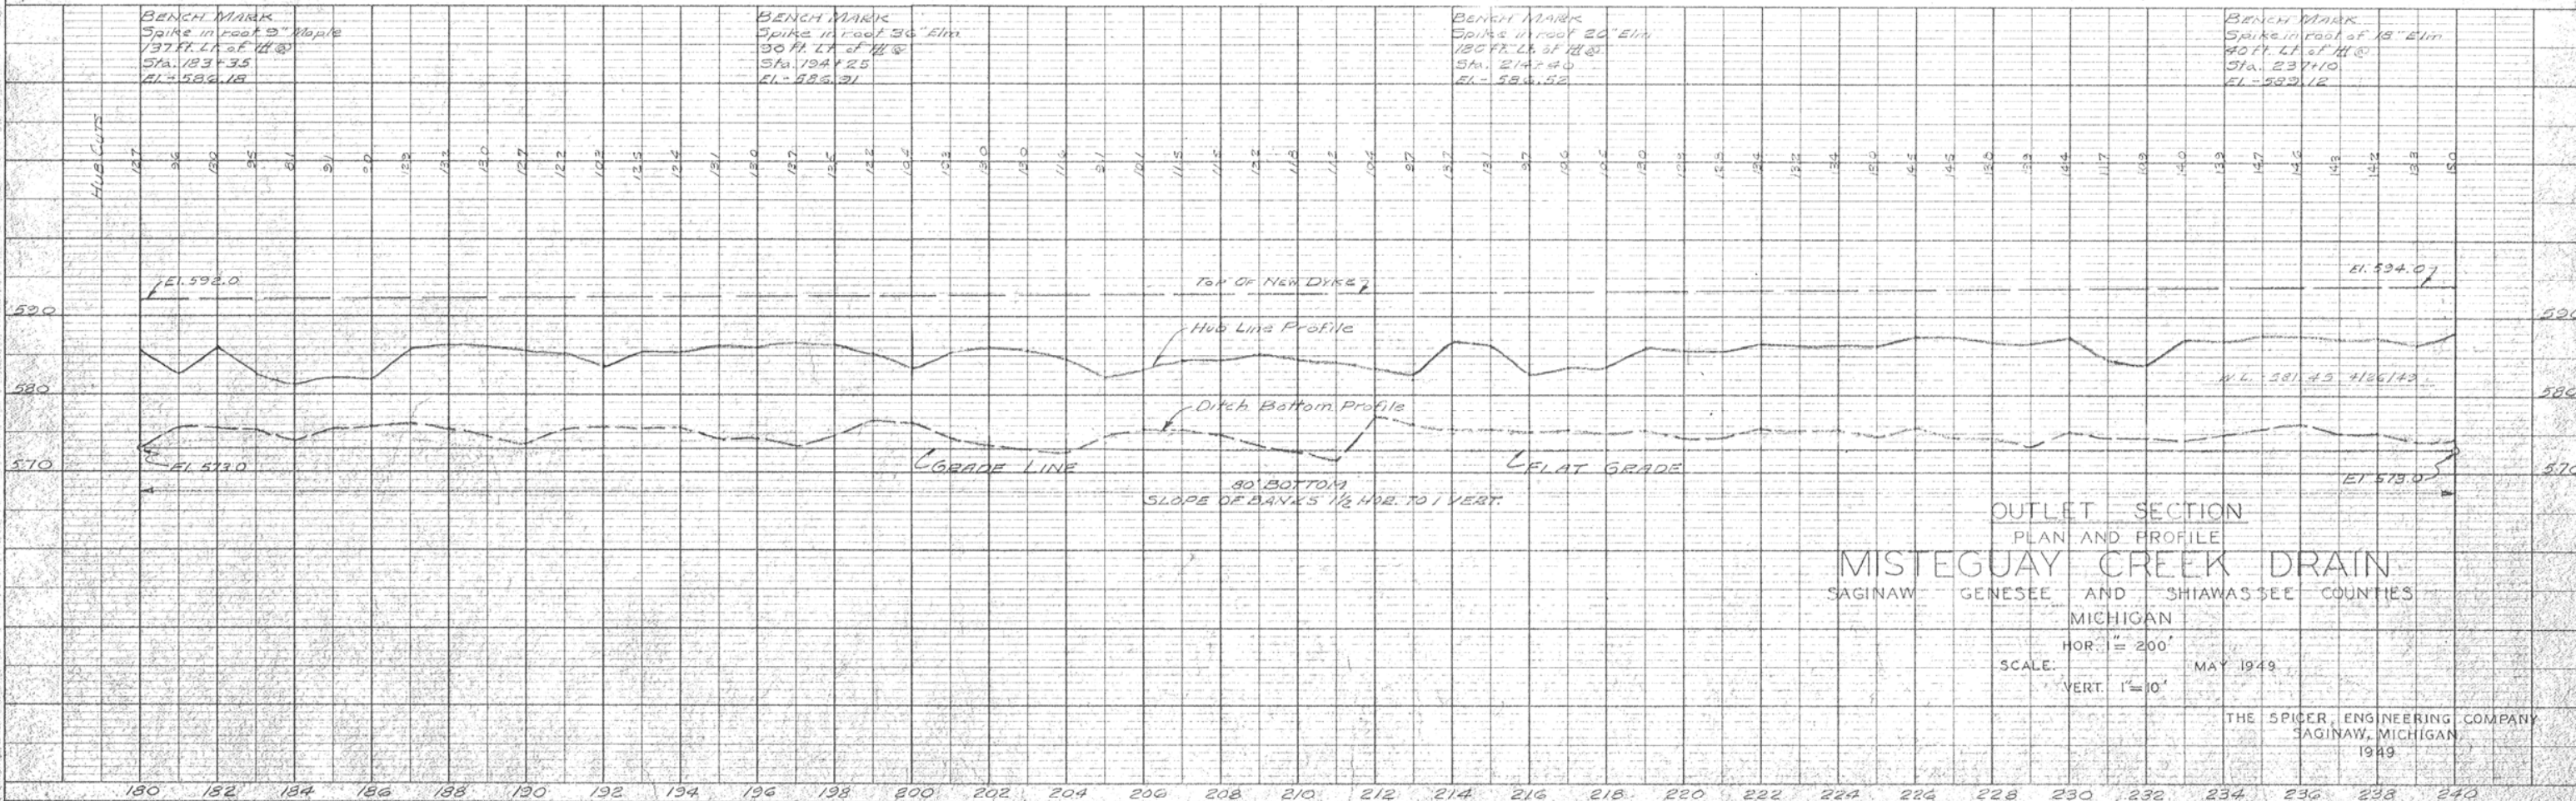

OUTLET SECTION  
PLAN AND PROFILE  
**MISTEGUAY CREEK DRAIN**  
SAGINAW GENESEE AND SHIawassee COUNTIES  
MICHIGAN

HOR. " = 200'  
SCALE: VERT. 1" = 10'  
MAY 1949

THE SPICER, ENGINEERING COMPANY  
SAGINAW, MICHIGAN  
1949