


**CUMMINGS & LAPEER RD. BRANCH OF BLACK CREEK DRAIN
DRAINAGE DISTRICT
LANDS ADDED AND REMOVED DRAINAGE DISTRICT
GENESEE COUNTY DRAIN COMMISSIONER - JEFFERY WRIGHT
LAPEER COUNTY DRAIN COMMISSIONER - JOE SUMA**

1.6 MILES TOTAL

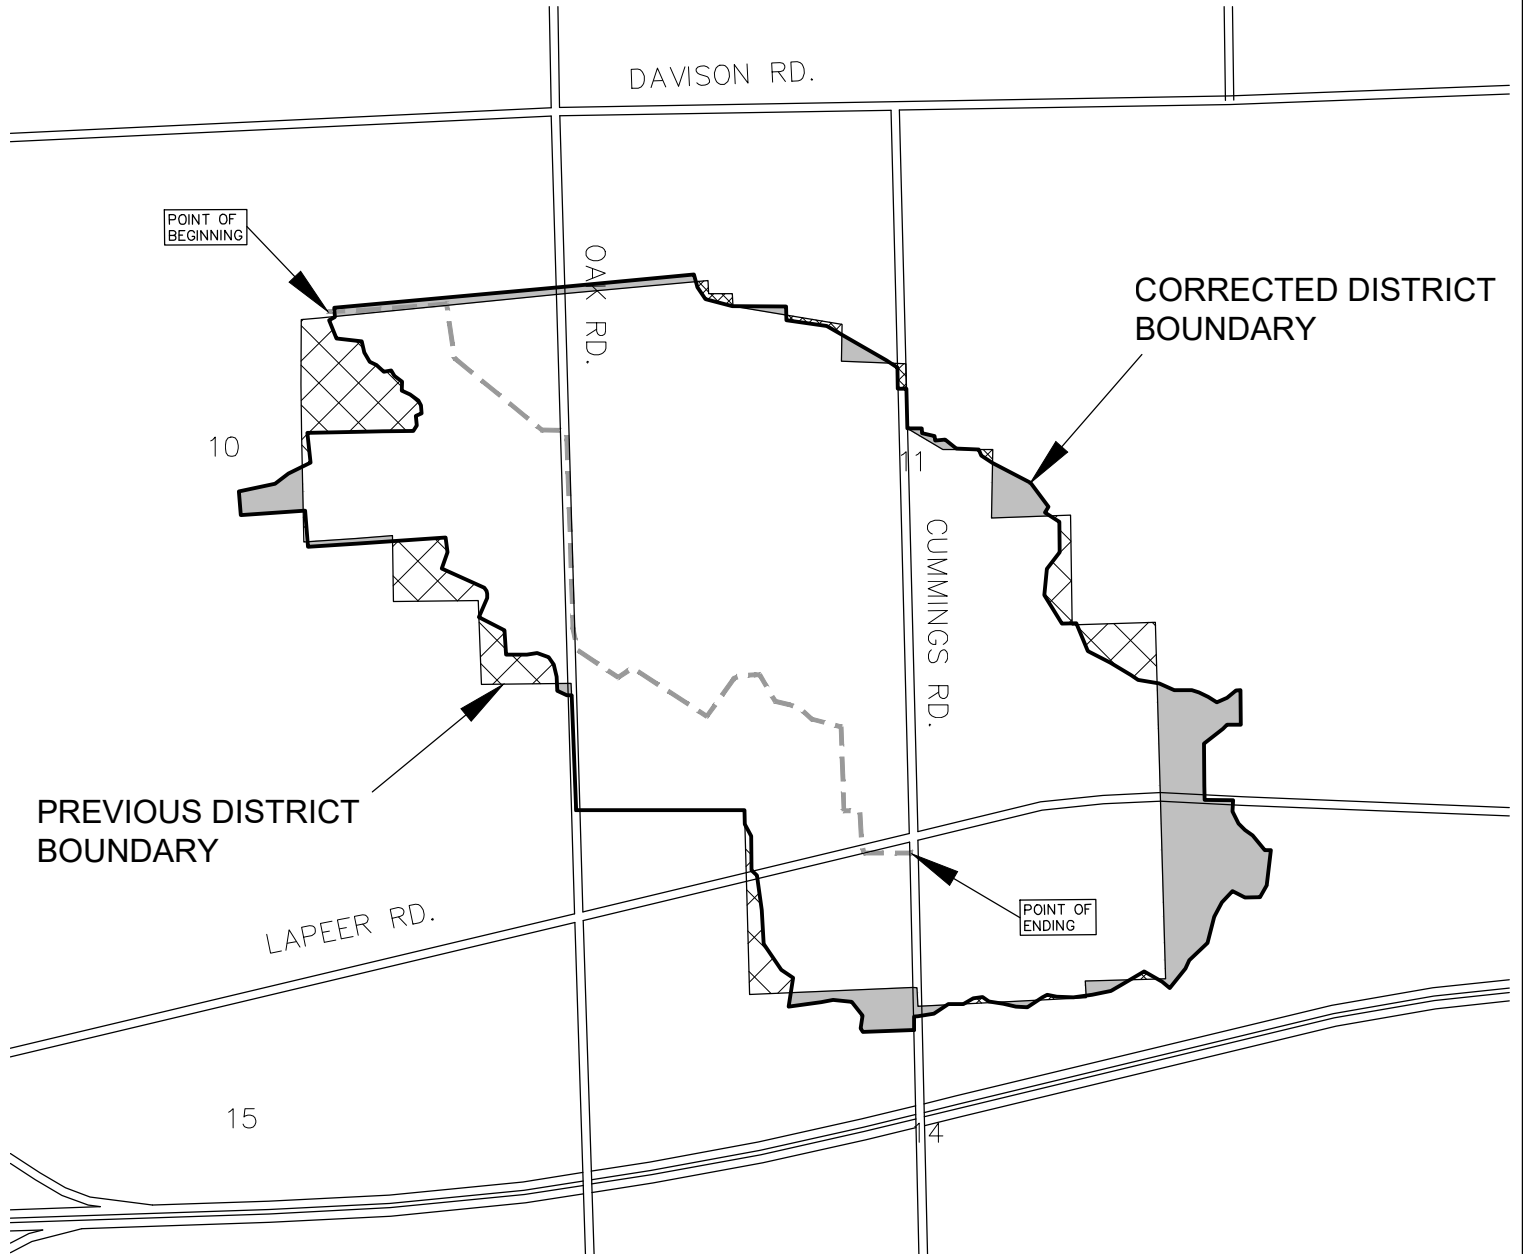

PREVIOUS DISTRICT BOUNDARY

CORRECTED DISTRICT BOUNDARY

CUMMINGS RD.

LAPEER RD.

POINT OF BEGINNING

POINT OF ENDING

10


15

1





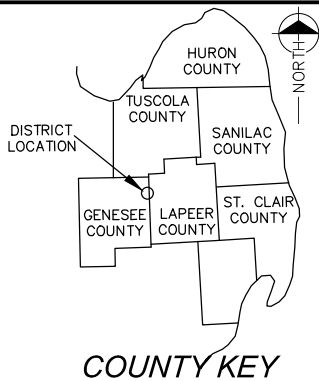


4

DAVISON RD.

OAK RD.



LEGEND

-  DRAINAGE DISTRICT BOUNDARY
-  DRAIN
-  MUNICIPAL BOUNDARIES
-  COUNTY BOUNDARIES
-  ROADS
-  LANDS PROPOSED TO BE ADDED
-  LANDS PROPOSED TO BE REMOVED