


BERKSHIRE DRAIN #1684

PART OF SECTION 24, VIENNA TOWNSHIP, AND
PART OF SECTION 19, THETFORD TOWNSHIP
GENESEE COUNTY, MICHIGAN

PREPARED FOR:
JEFFREY WRIGHT, COMMISSIONER
GENESEE COUNTY DRAIN COMMISSION
4608 BEECHER ROAD
FLINT, MICHIGAN 48532

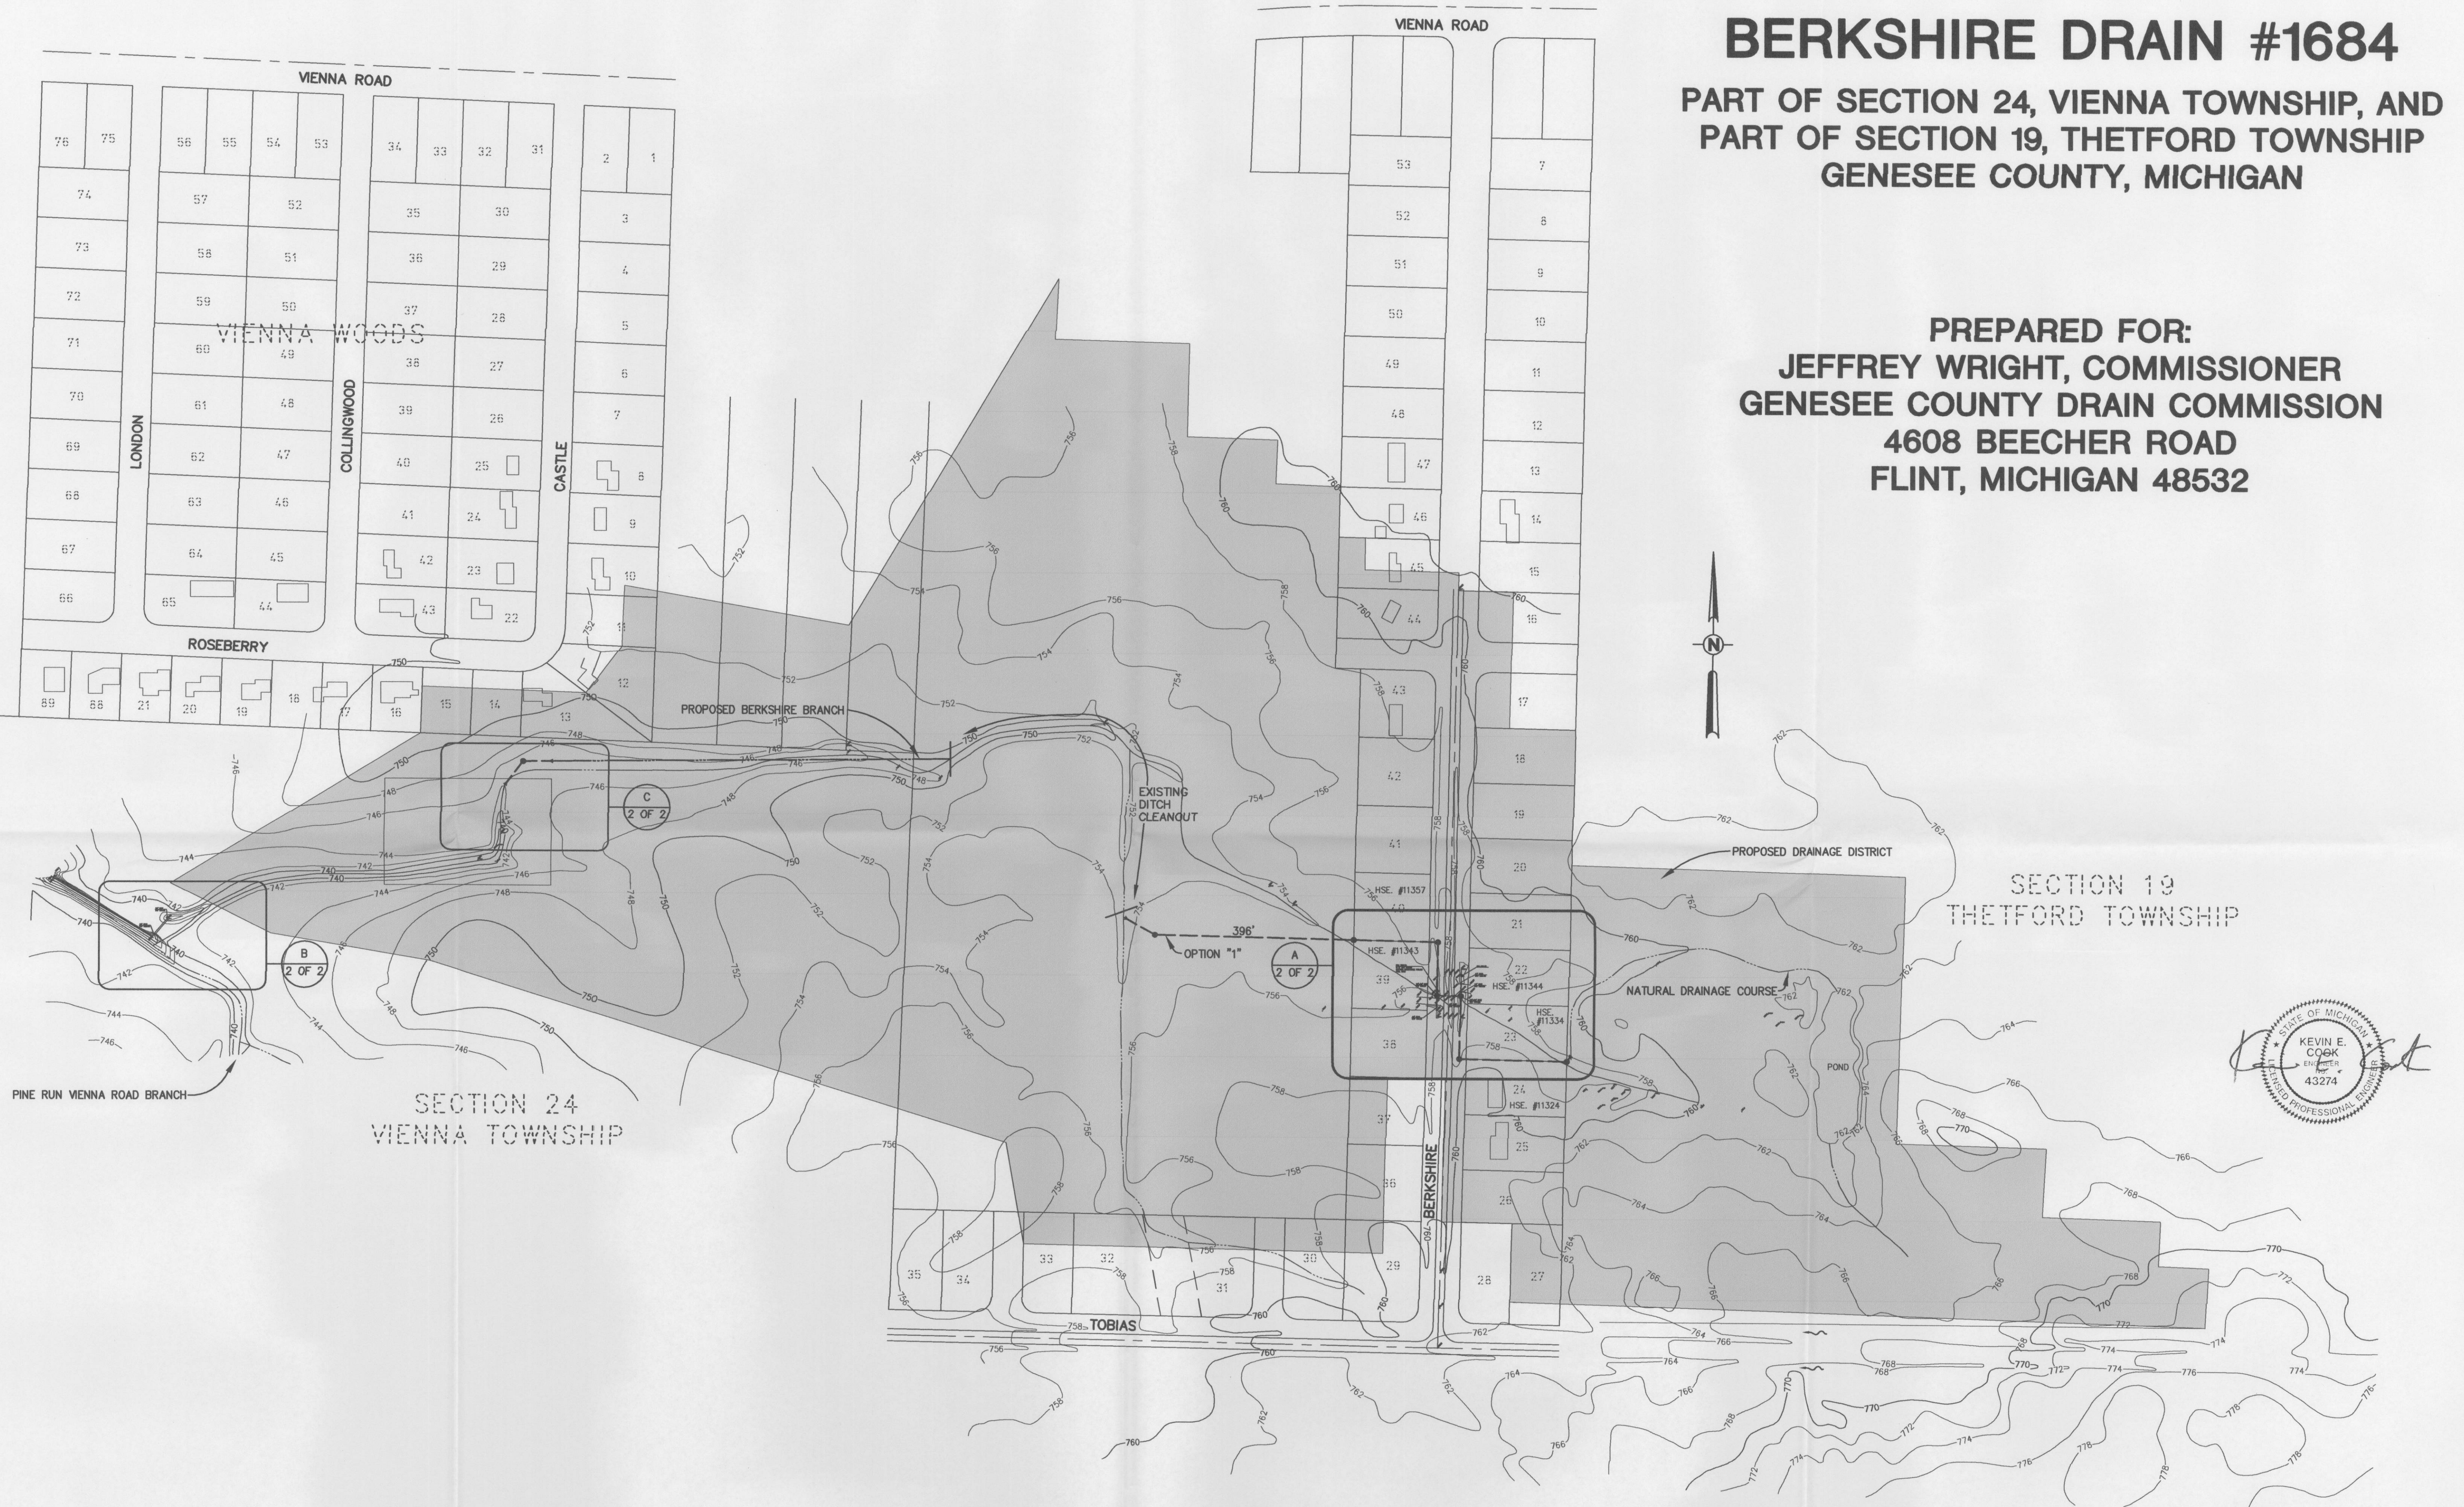

DRAWN BY: MGG	1. PER GDC COMMENTS	2-21-08	CHMP INC. 5198 TERRITORIAL RD. CONSULTING ENGINEERS, SURVEYORS, & ARCHITECTS TEL. 810-695-5910 FAX 810-695-0680 GRAND BLANC MI. 48439	BERKSHIRE DRAIN #1684	DATE DRAWN 11-21-07	SCALE HORIZONTAL: 1" = 150'
CHECKED BY: KEC	REVISIONS	DATE			DATE REVISED 2-26-08	AS BUILT DATE
APPROVED BY: KEC						© 2008 CHMP INC.
DRAWING NAME: 070112-DRAIN STUDY					JOB NO. 07011200	SHEET 1 OF 2